

**8B-1**  
20.96 ac.

REIN IS FOUND TO BE GENERALLY SATISFACTORY FOR THE AND THAT THE INSTALLATION OF SEPTIC TANKS, SO FAR AS CAN BE HAZARDS TO PUBLIC HEALTH. THIS APPROVAL IS ONLY WITH RE SEPTIC TANKS ARE TO BE INSTALLED, EACH APPLICATION MUST BE REVIEWED AND FOUND TO MEET SPECIFICATION OF TRANSPORTATION. DATE 12/14/07

ENGINEER REPRESENTS A STATEMENT TO THE EFFECT THAT THE INSTALLATION OF SEPTIC TANKS, SO FAR AS CAN BE HAZARDS TO PUBLIC HEALTH. THIS APPROVAL IS ONLY WITH RE SEPTIC TANKS ARE TO BE INSTALLED, EACH APPLICATION MUST BE REVIEWED AND FOUND TO MEET SPECIFICATION OF TRANSPORTATION.


DATE Nov 13, 2007

SPORTATION DATE

OR W. Long 12/14/07 DATE

LOT 3  
P.B. 21, P. 42  
FOOD LION, LLC  
D.B. 321, P. 623  
10D-1-3

LOT 7  
P.B. 21, P. 42  
FIRST VIRGINIA BANK  
OF TIDEWATER  
D.B. 265, P. 697  
10D-1-7

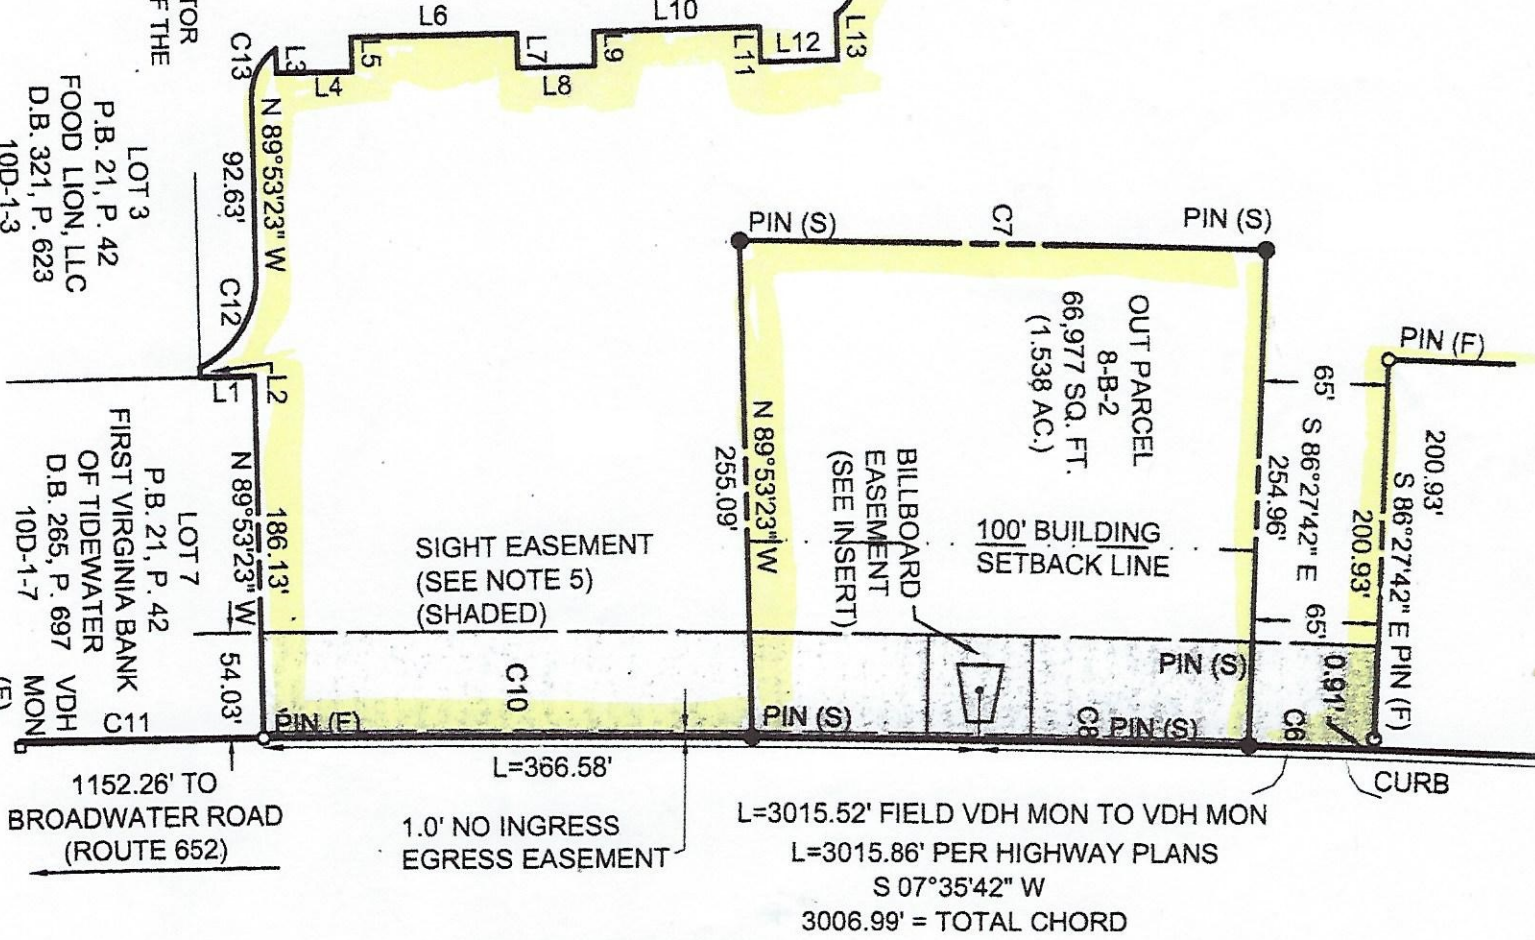

**LANKFORD HIGHWAY (160' R/W)**  
**(U.S. ROUTE 13)**