

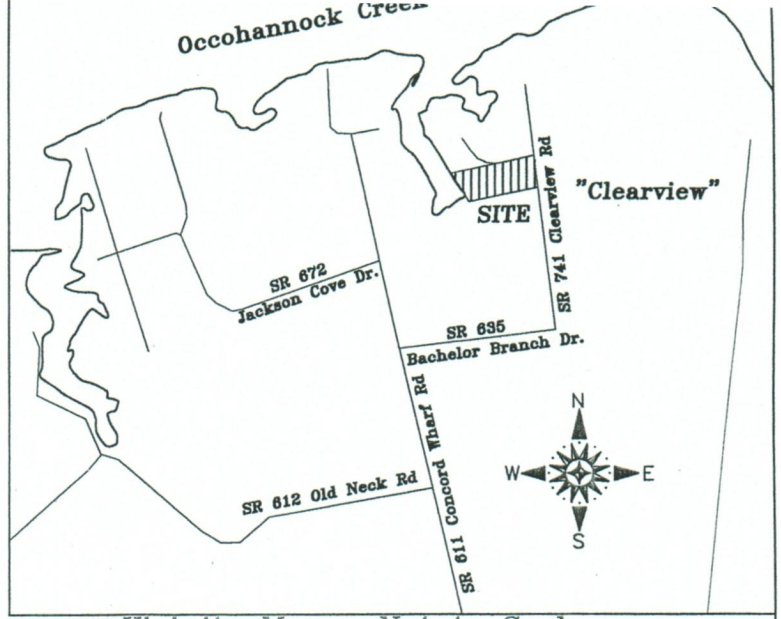


Occohannock Creek

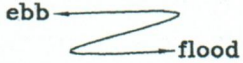

Vicinity Map Not to Scale

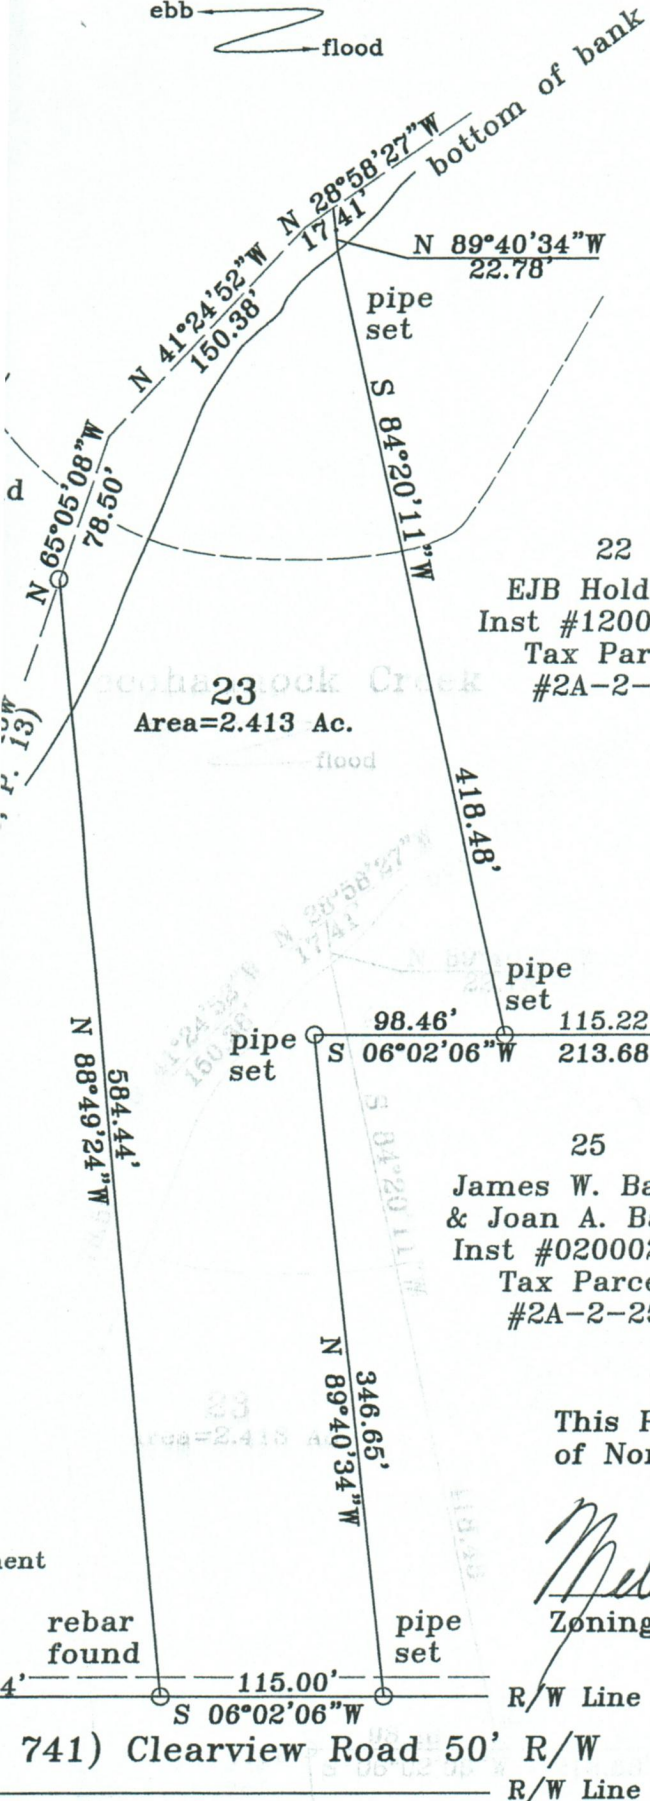

INSTRUMENT #120000446  
RECORDED IN THE CLERK'S OFFICE OF  
NORTHAMPTON COUNTY ON  
MARCH 16, 2012 AT 11:03AM

TRACI L. JOHNSON, CLERK  
RECORDED BY: SBS

Northampton Co. Circuit Court  
I certify that the document to which this authentication  
is affixed is a true copy of a record in the  
Northampton County Circuit Court,  
that I have custody of that record and  
I am the custodian of that record.

A TRUE COPY.

TESTE: TRACI L. JOHNSON, CLERK

By: *Traci L. Johnson*

This Plat is exempt from the Subdivision Ordinance  
of Northampton County.

*Melissa S. Bugaud Jella* 3/16/2012  
Zoning Administrator, Northampton County